


GENERAL NOTE:  
 ALL SITE FIXINGS  
 TO STRUCTURE AND  
 CONTINUOUS MASTIC  
 BEAD REQUIRED TO  
 ALL INTERFACES  
 (BY INSTALLERS)

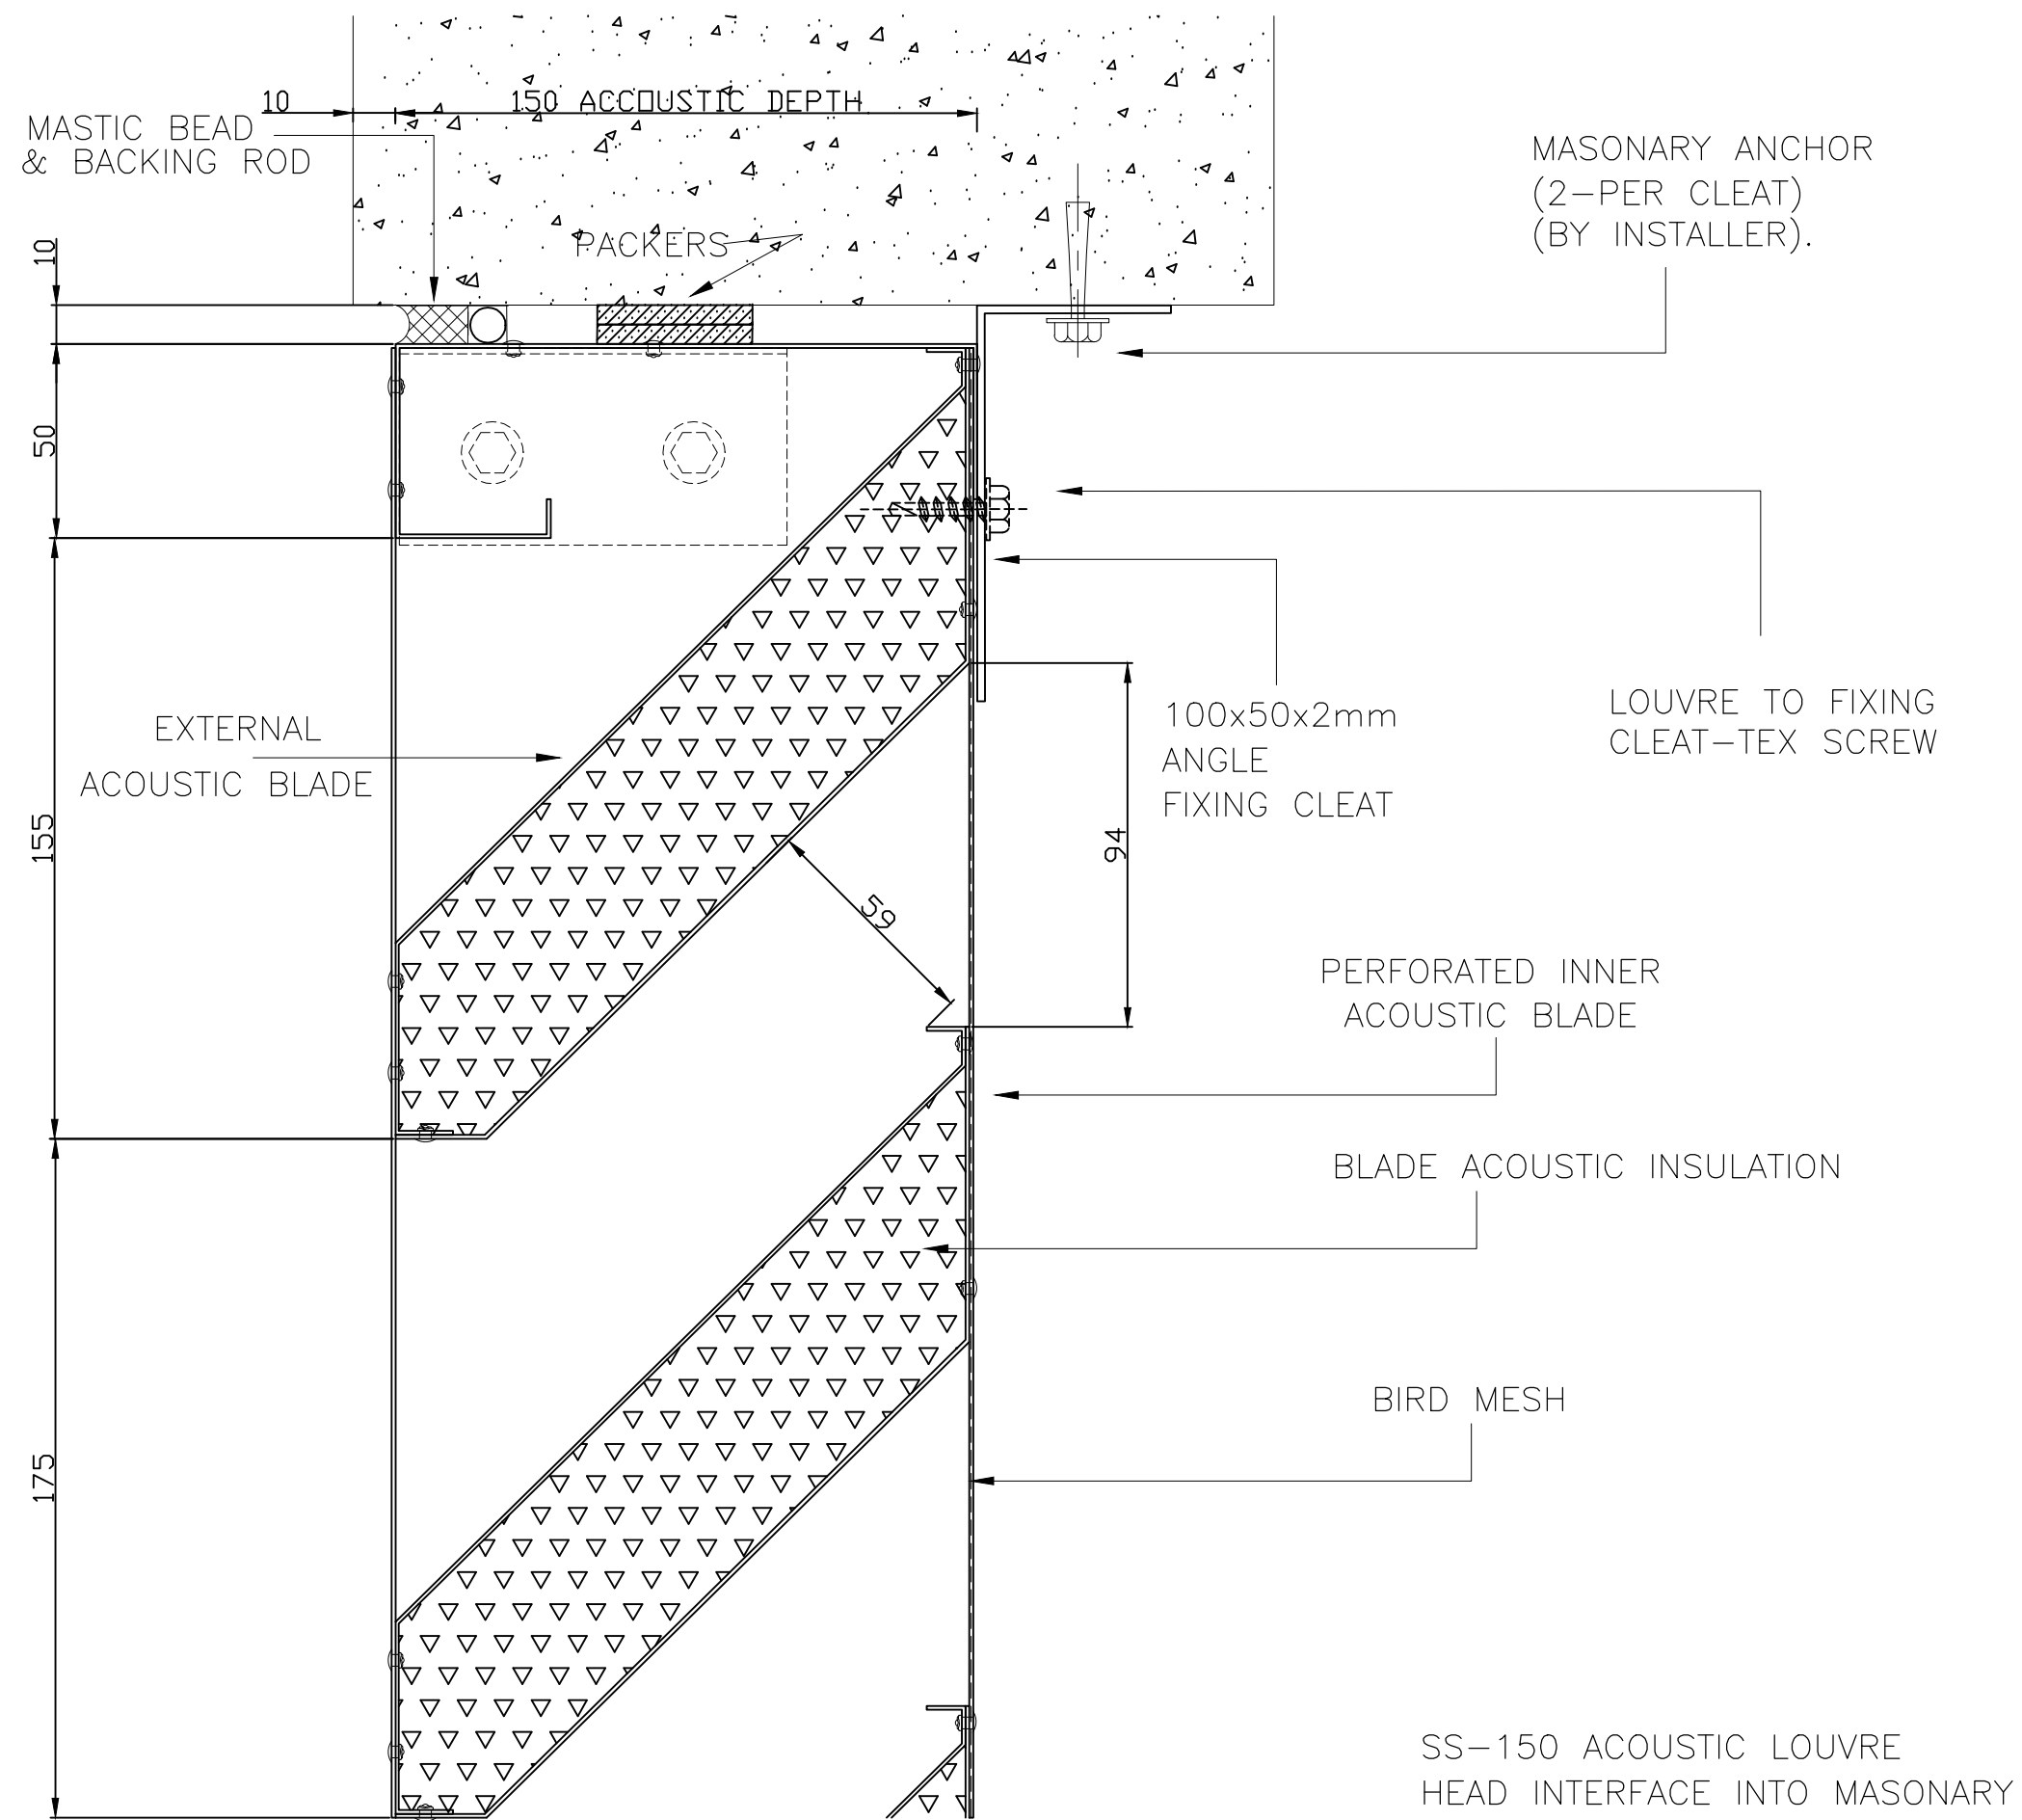

SS-150 ACOUSTIC LOUVRE  
 HEAD INTERFACE INTO MASONRY

Element Control Systems  
 © Copyright

Rev	Description	Date
 <b>element control systems</b> commercial louvres & solar shading		
3/109 Ledger Road BEVERLEY SA 5009 ABN 20 143 060 360 Telephone (08) 8243 0011 Facsimile (08) 8243 0711		
Project <b>DESIGN STAGE 1</b>		
Title <b>ACOUSTIC LOUVRE HEAD INTO MASONRY SS - 150</b>		
Drawn	DW	Checked
Date	11/05/2011	Scale
Drawing No.		Revision No.