



JAMB DETAIL
 BIRDMESH OR
 BLANKING PANEL
 INTO MASONRY

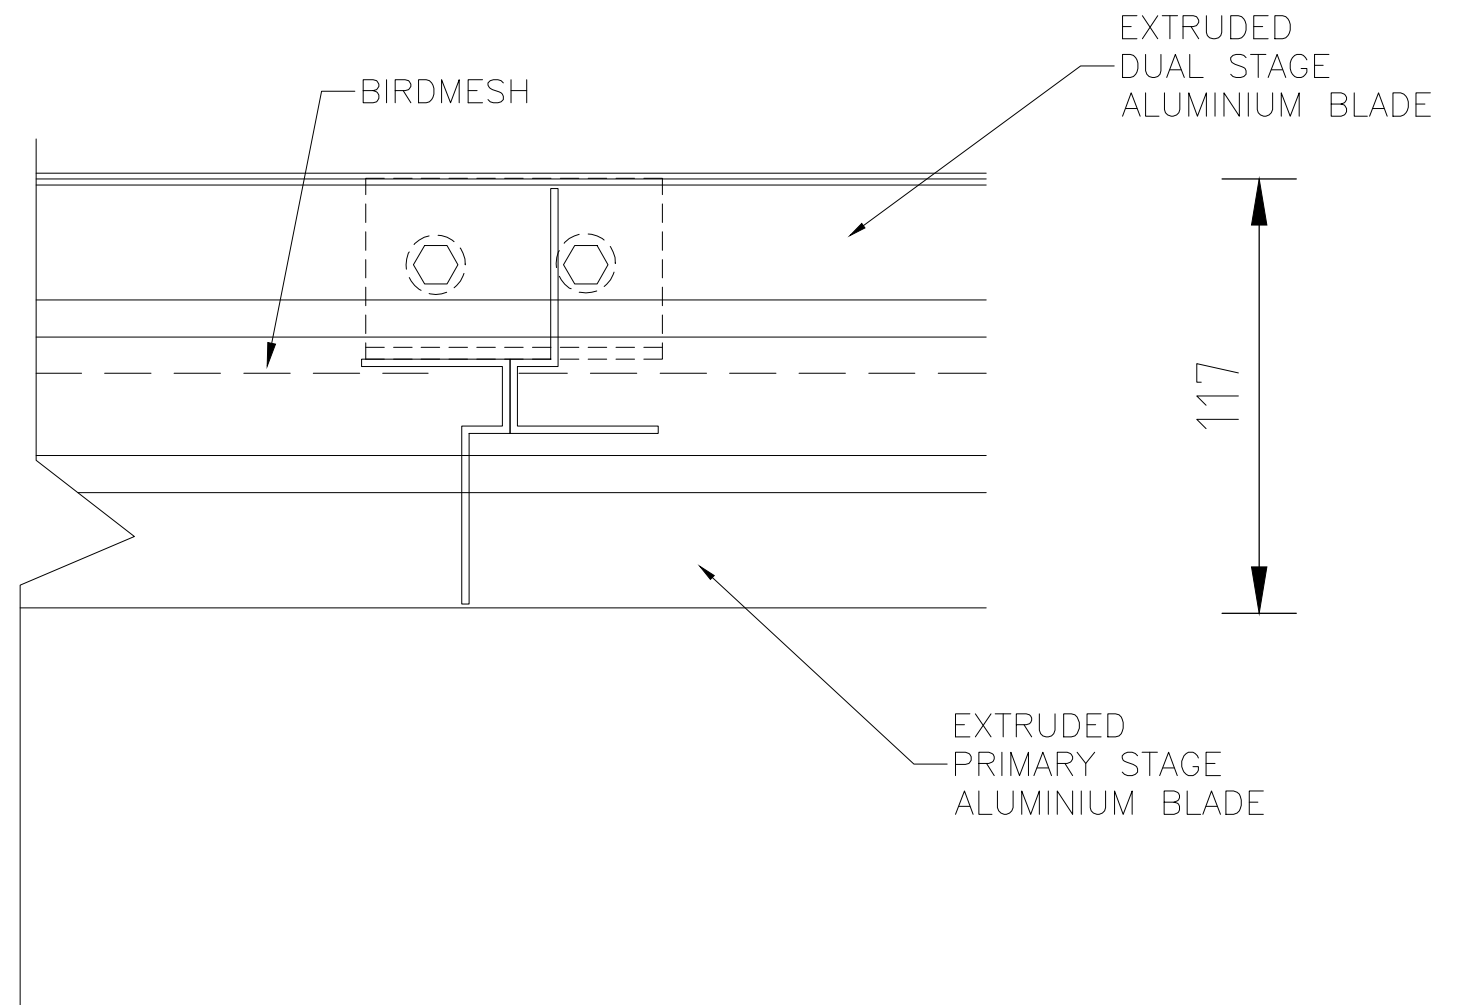

INTER MULL DETAIL
 BIRDMESH OR
 BLANKING PANEL
 INTO MASONRY

| Rev | Description | Date |
|---|--------------|---------------|
|  element control systems commercial louvres & solar shading | | |
| 3/109 Ledger Road BEVERLEY SA 5009 ABN 20 143 060 360 Telephone (08) 8243 0011 Facsimile (08) 8243 0711 | | |
| Project ECS 55 DUAL STAGE LOUVRE | | |
| Title Jamb Into Masonary | | |
| Drawn | DW | Checked HW |
| Date | 22/03/12 | Scale 1:2 |
| Drawing No. | DS - 55 - 05 | Revision No. |