


DUET MULTISCREEN FOR VERTICAL SCREEN OR FENCING APPLICATION


CAN BE FIXED INFRONT OR INBETWEEN POSTS

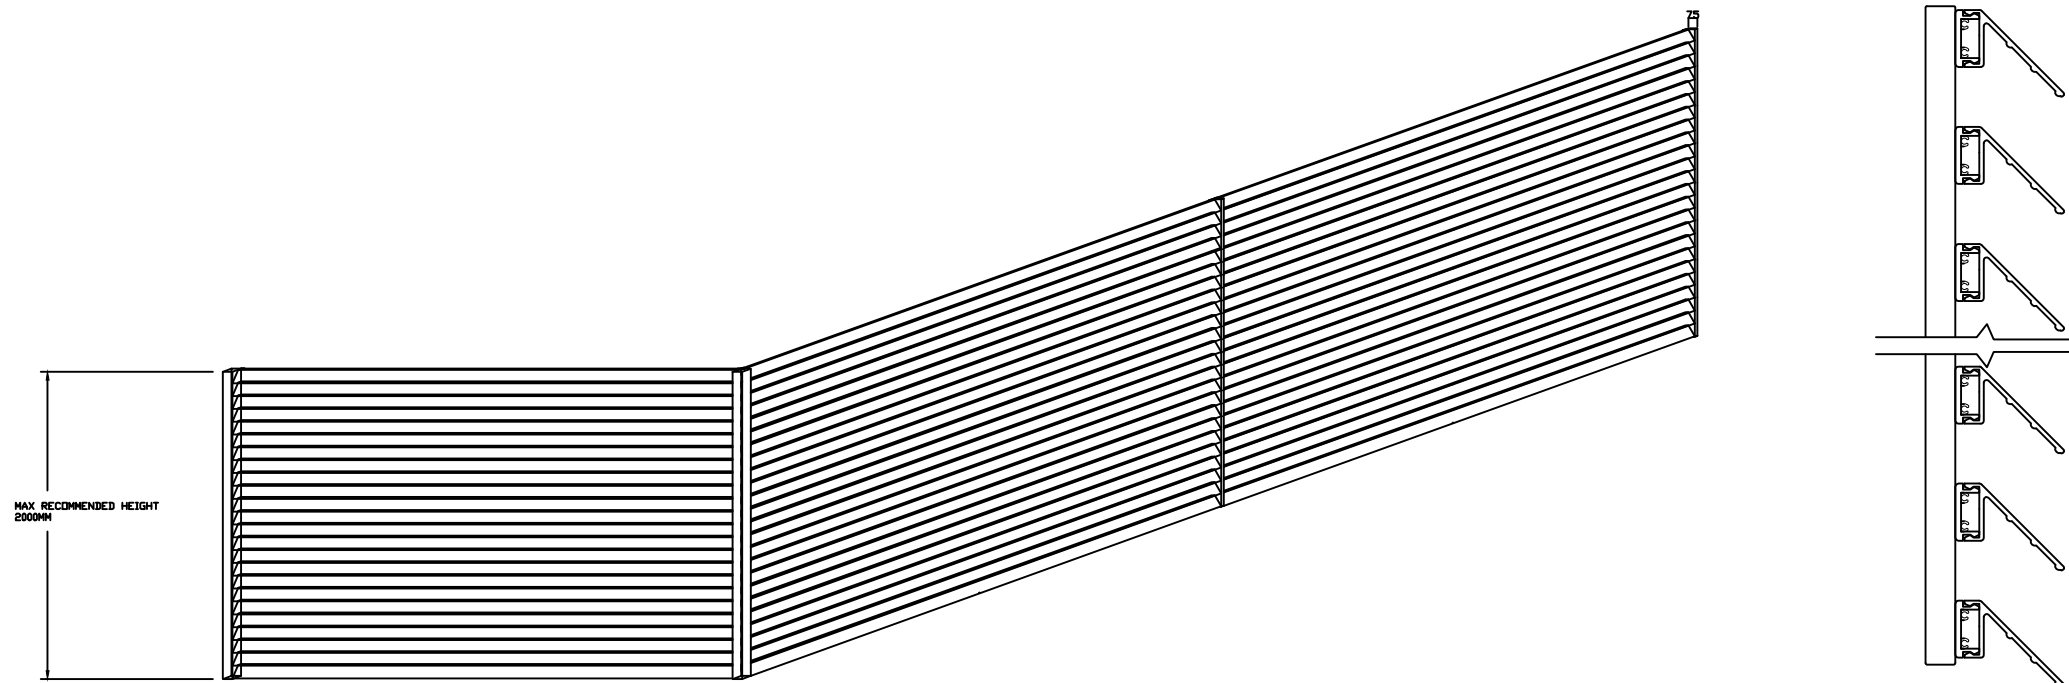

FOR VERTICAL SCREEN OR FENCING APPLICATION

CAN BE FIXED INFRONT OR INBETWEEN POSTS

Rev	Description	Date
A	FOR APPROVAL	19/02



element control systems
commercial louvres
& solar shading

34 WINGFIELD Road
WINGFIELD SA 5013
ABN 20 143 060 360
Telephone (08) 8243 0011
Facsimile (08) 8243 0711

Project **DUET_MULTISCREEN**

Title **VERTICAL_SCREEN_&
FENCING_APPLICATION**

Drawn TW	Checked HW
Date 03/03/15	Scale SCALE
Drawing No. DMS-01	Revision No. REV_A